




WEST ENTRANCE

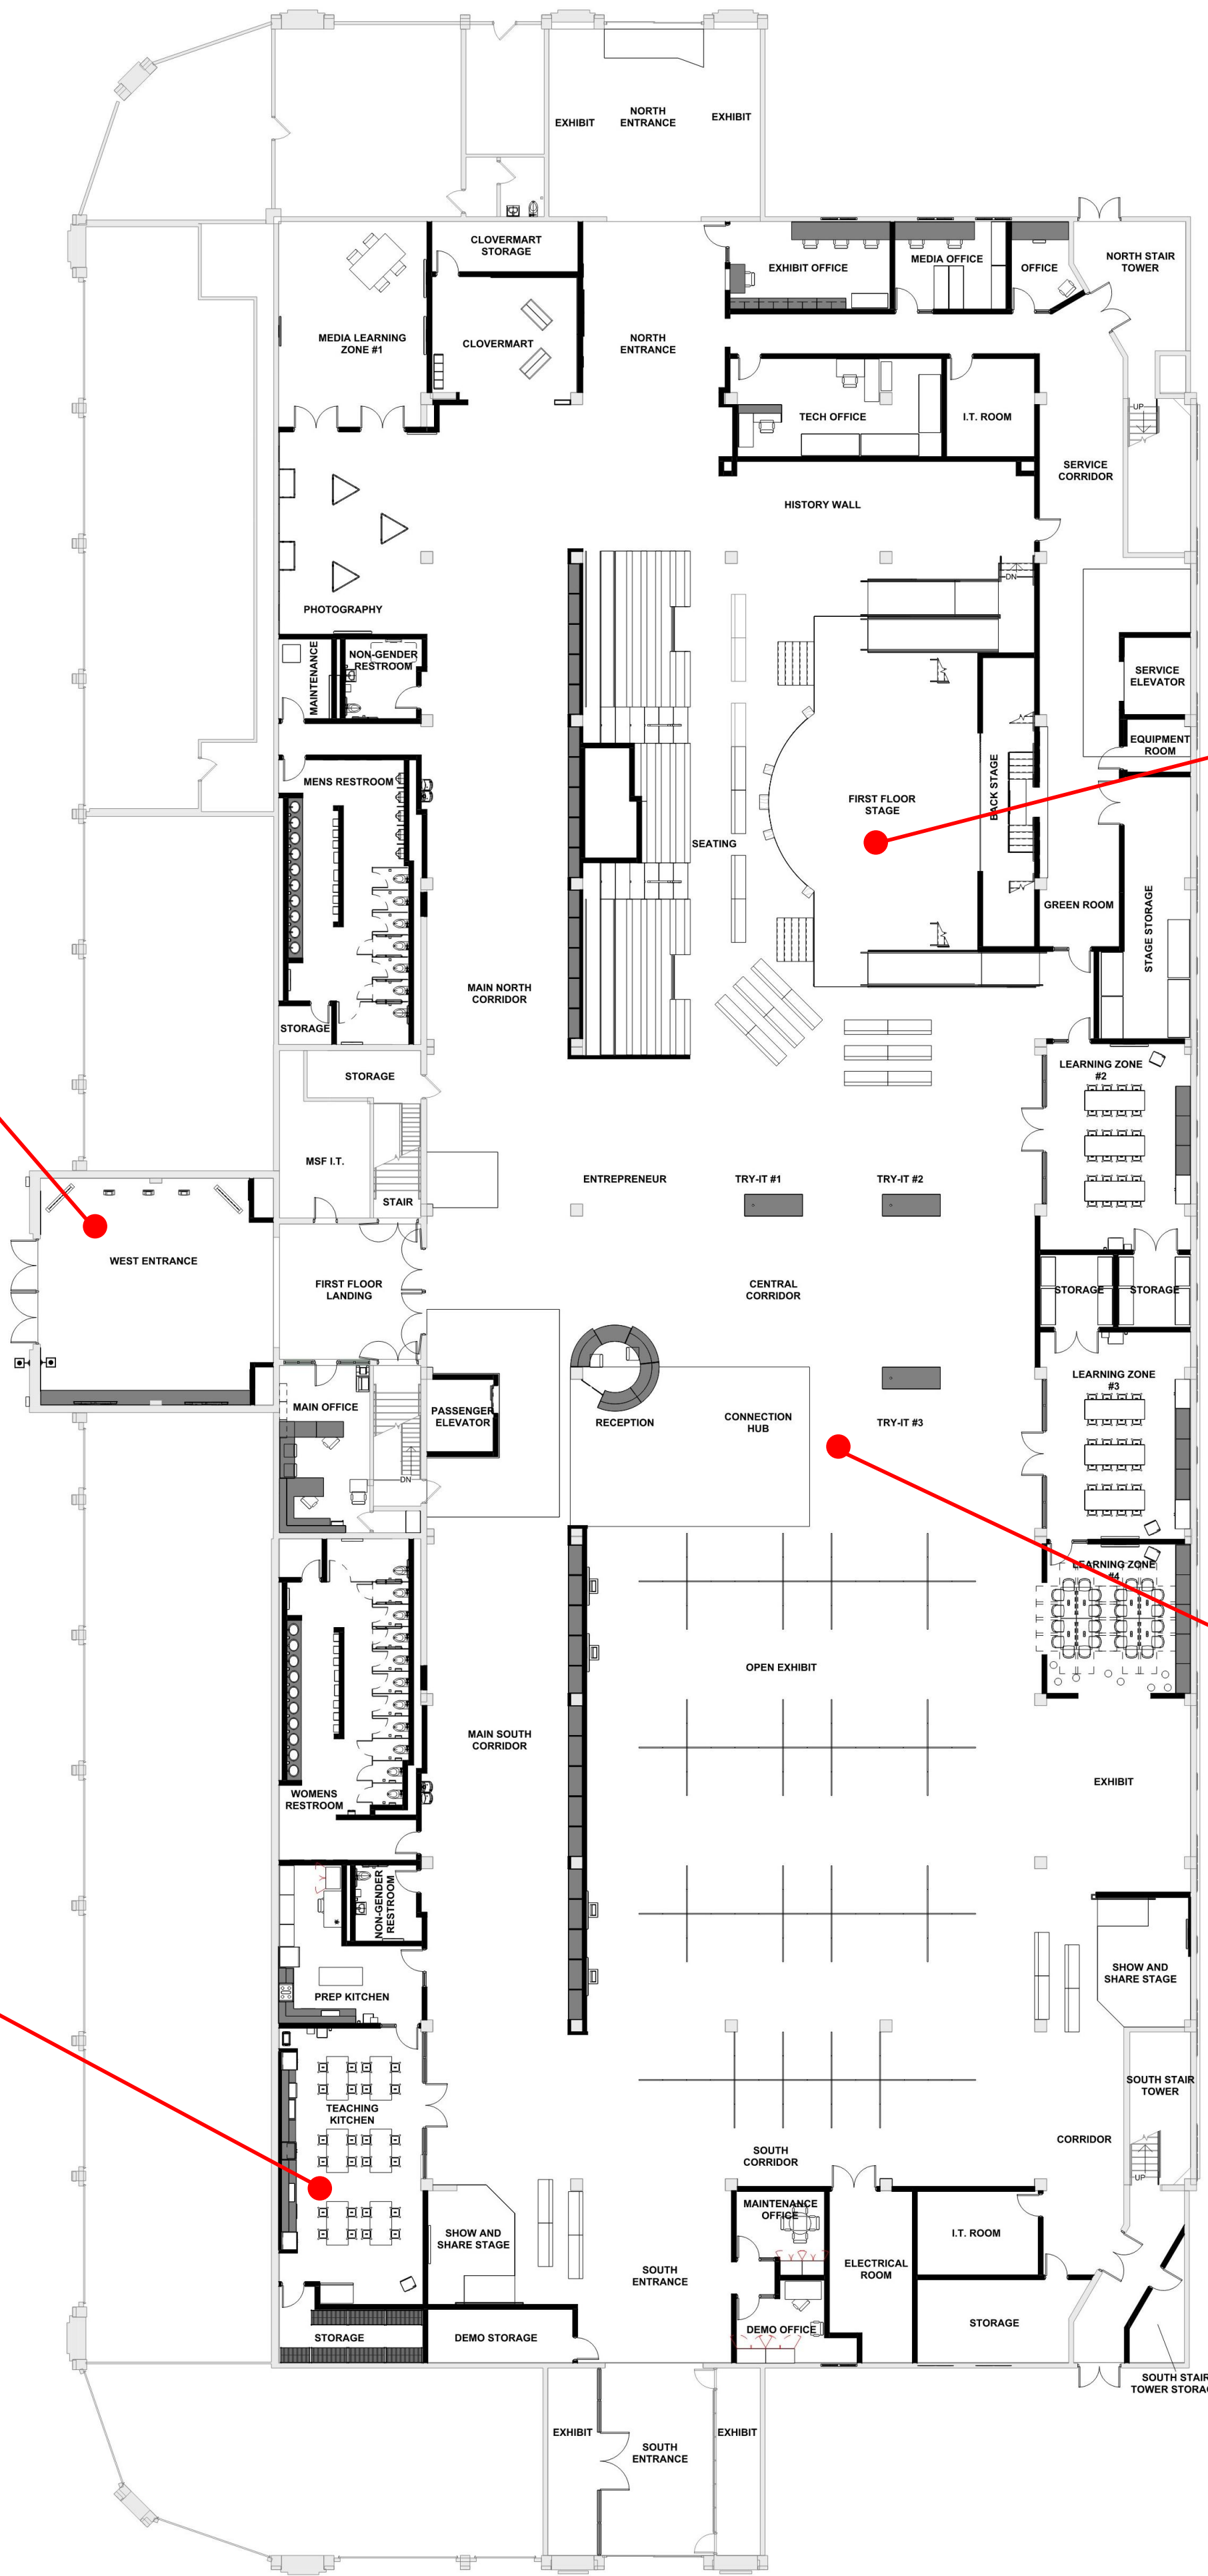

MAIN STAGE




TEACHING KITCHEN



EXHIBIT HALL



CAFETERIA

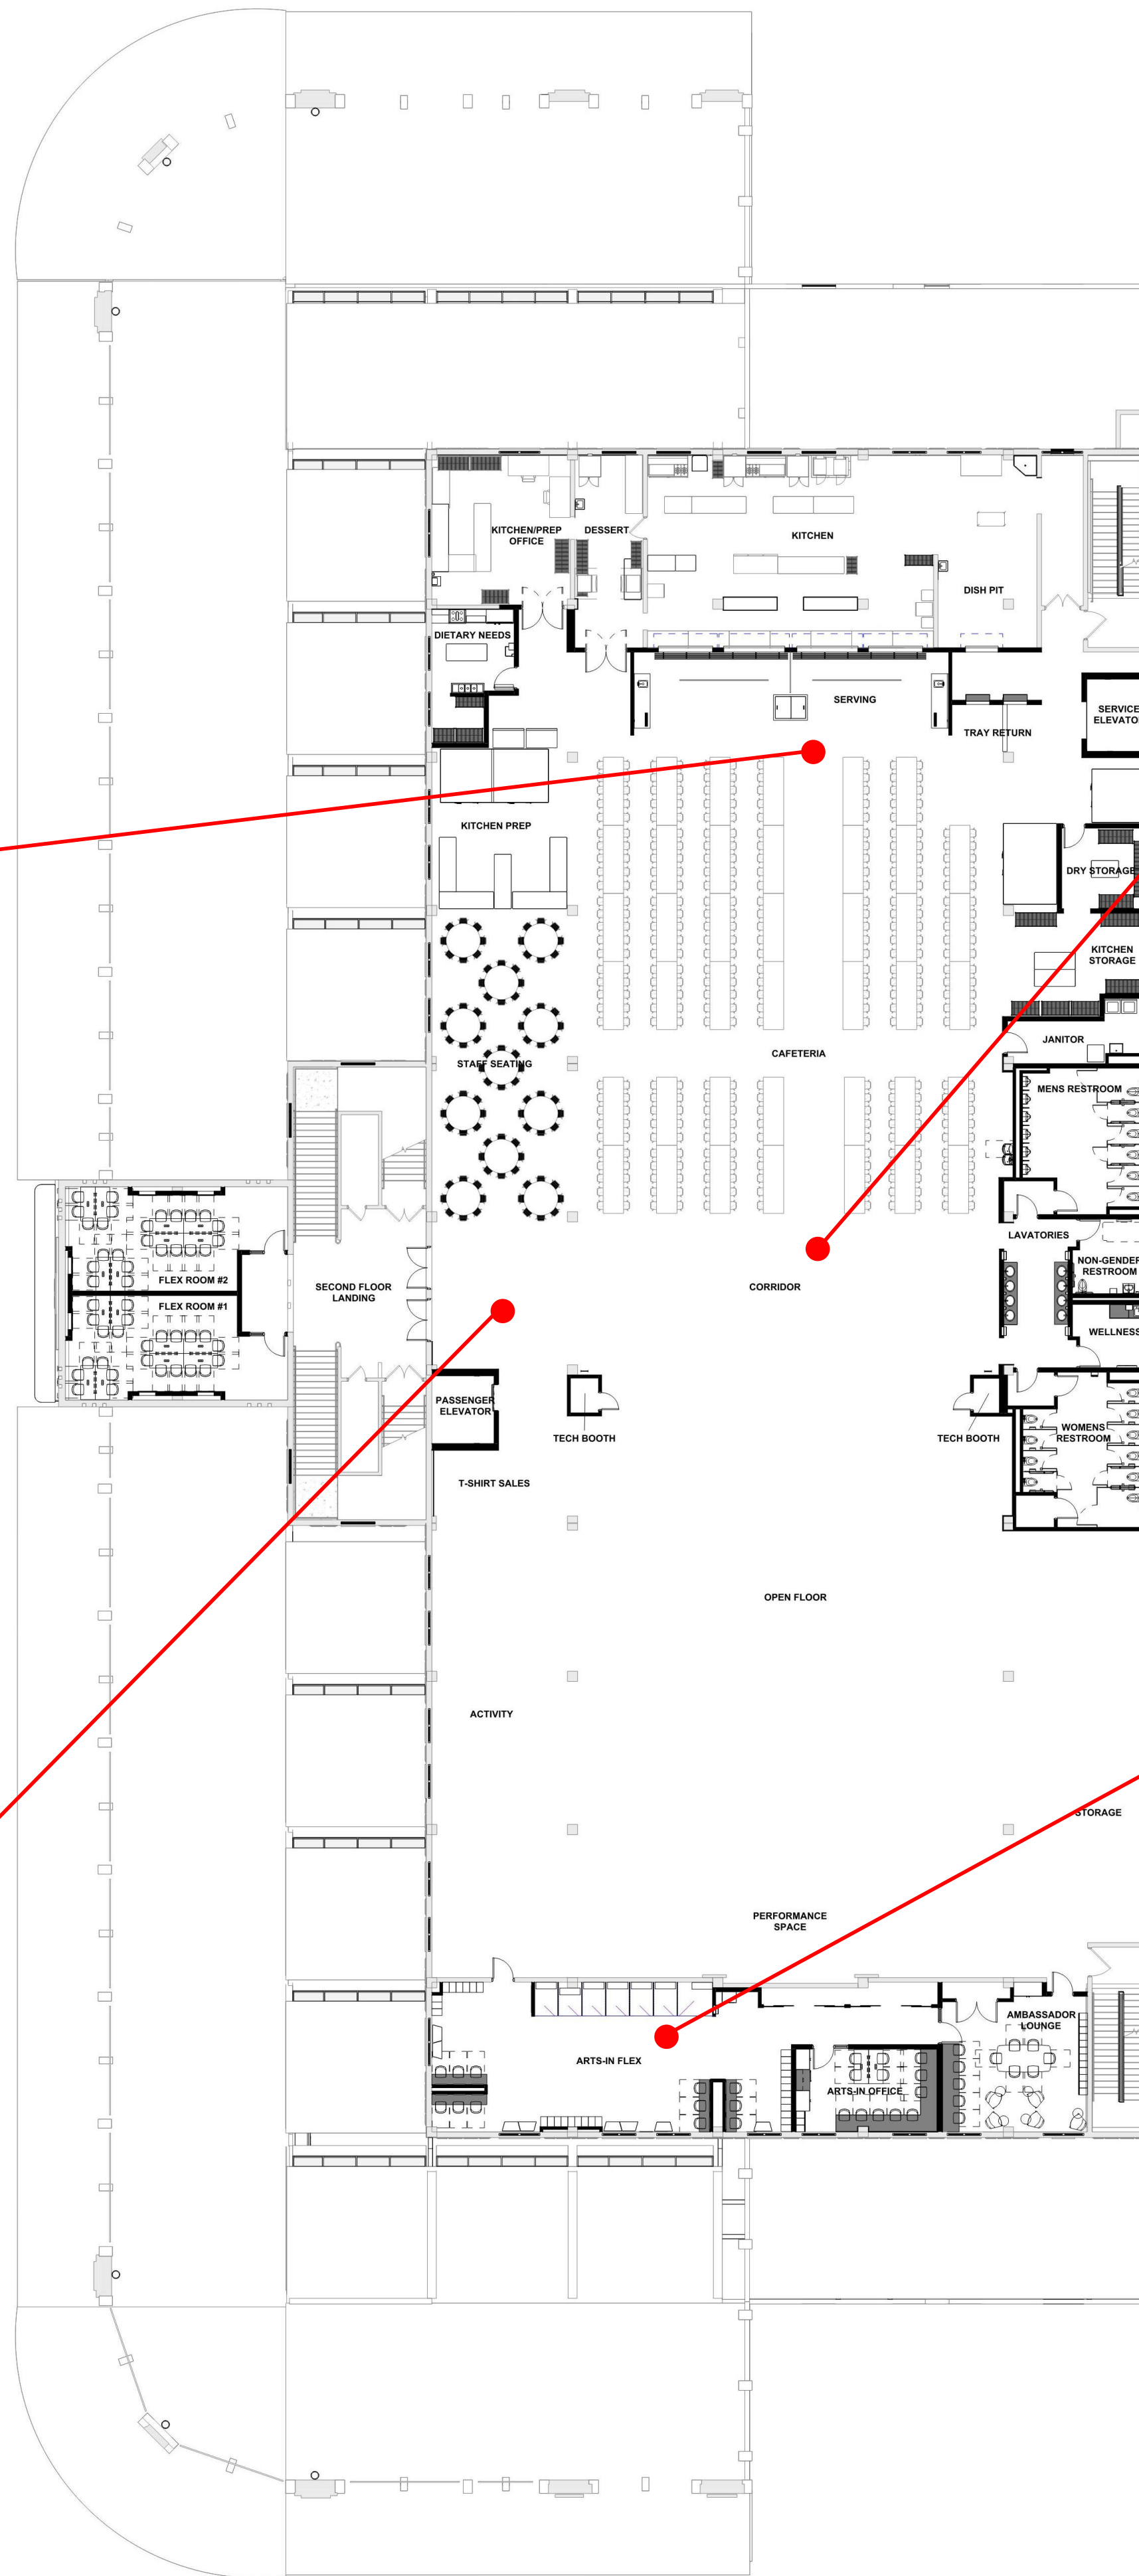

CAFETERIA & RESTROOMS



CAFETERIA ENTRANCE




ARTS-IN FLEX



RECEPTION / SECURITY



SOUTHEAST DORM

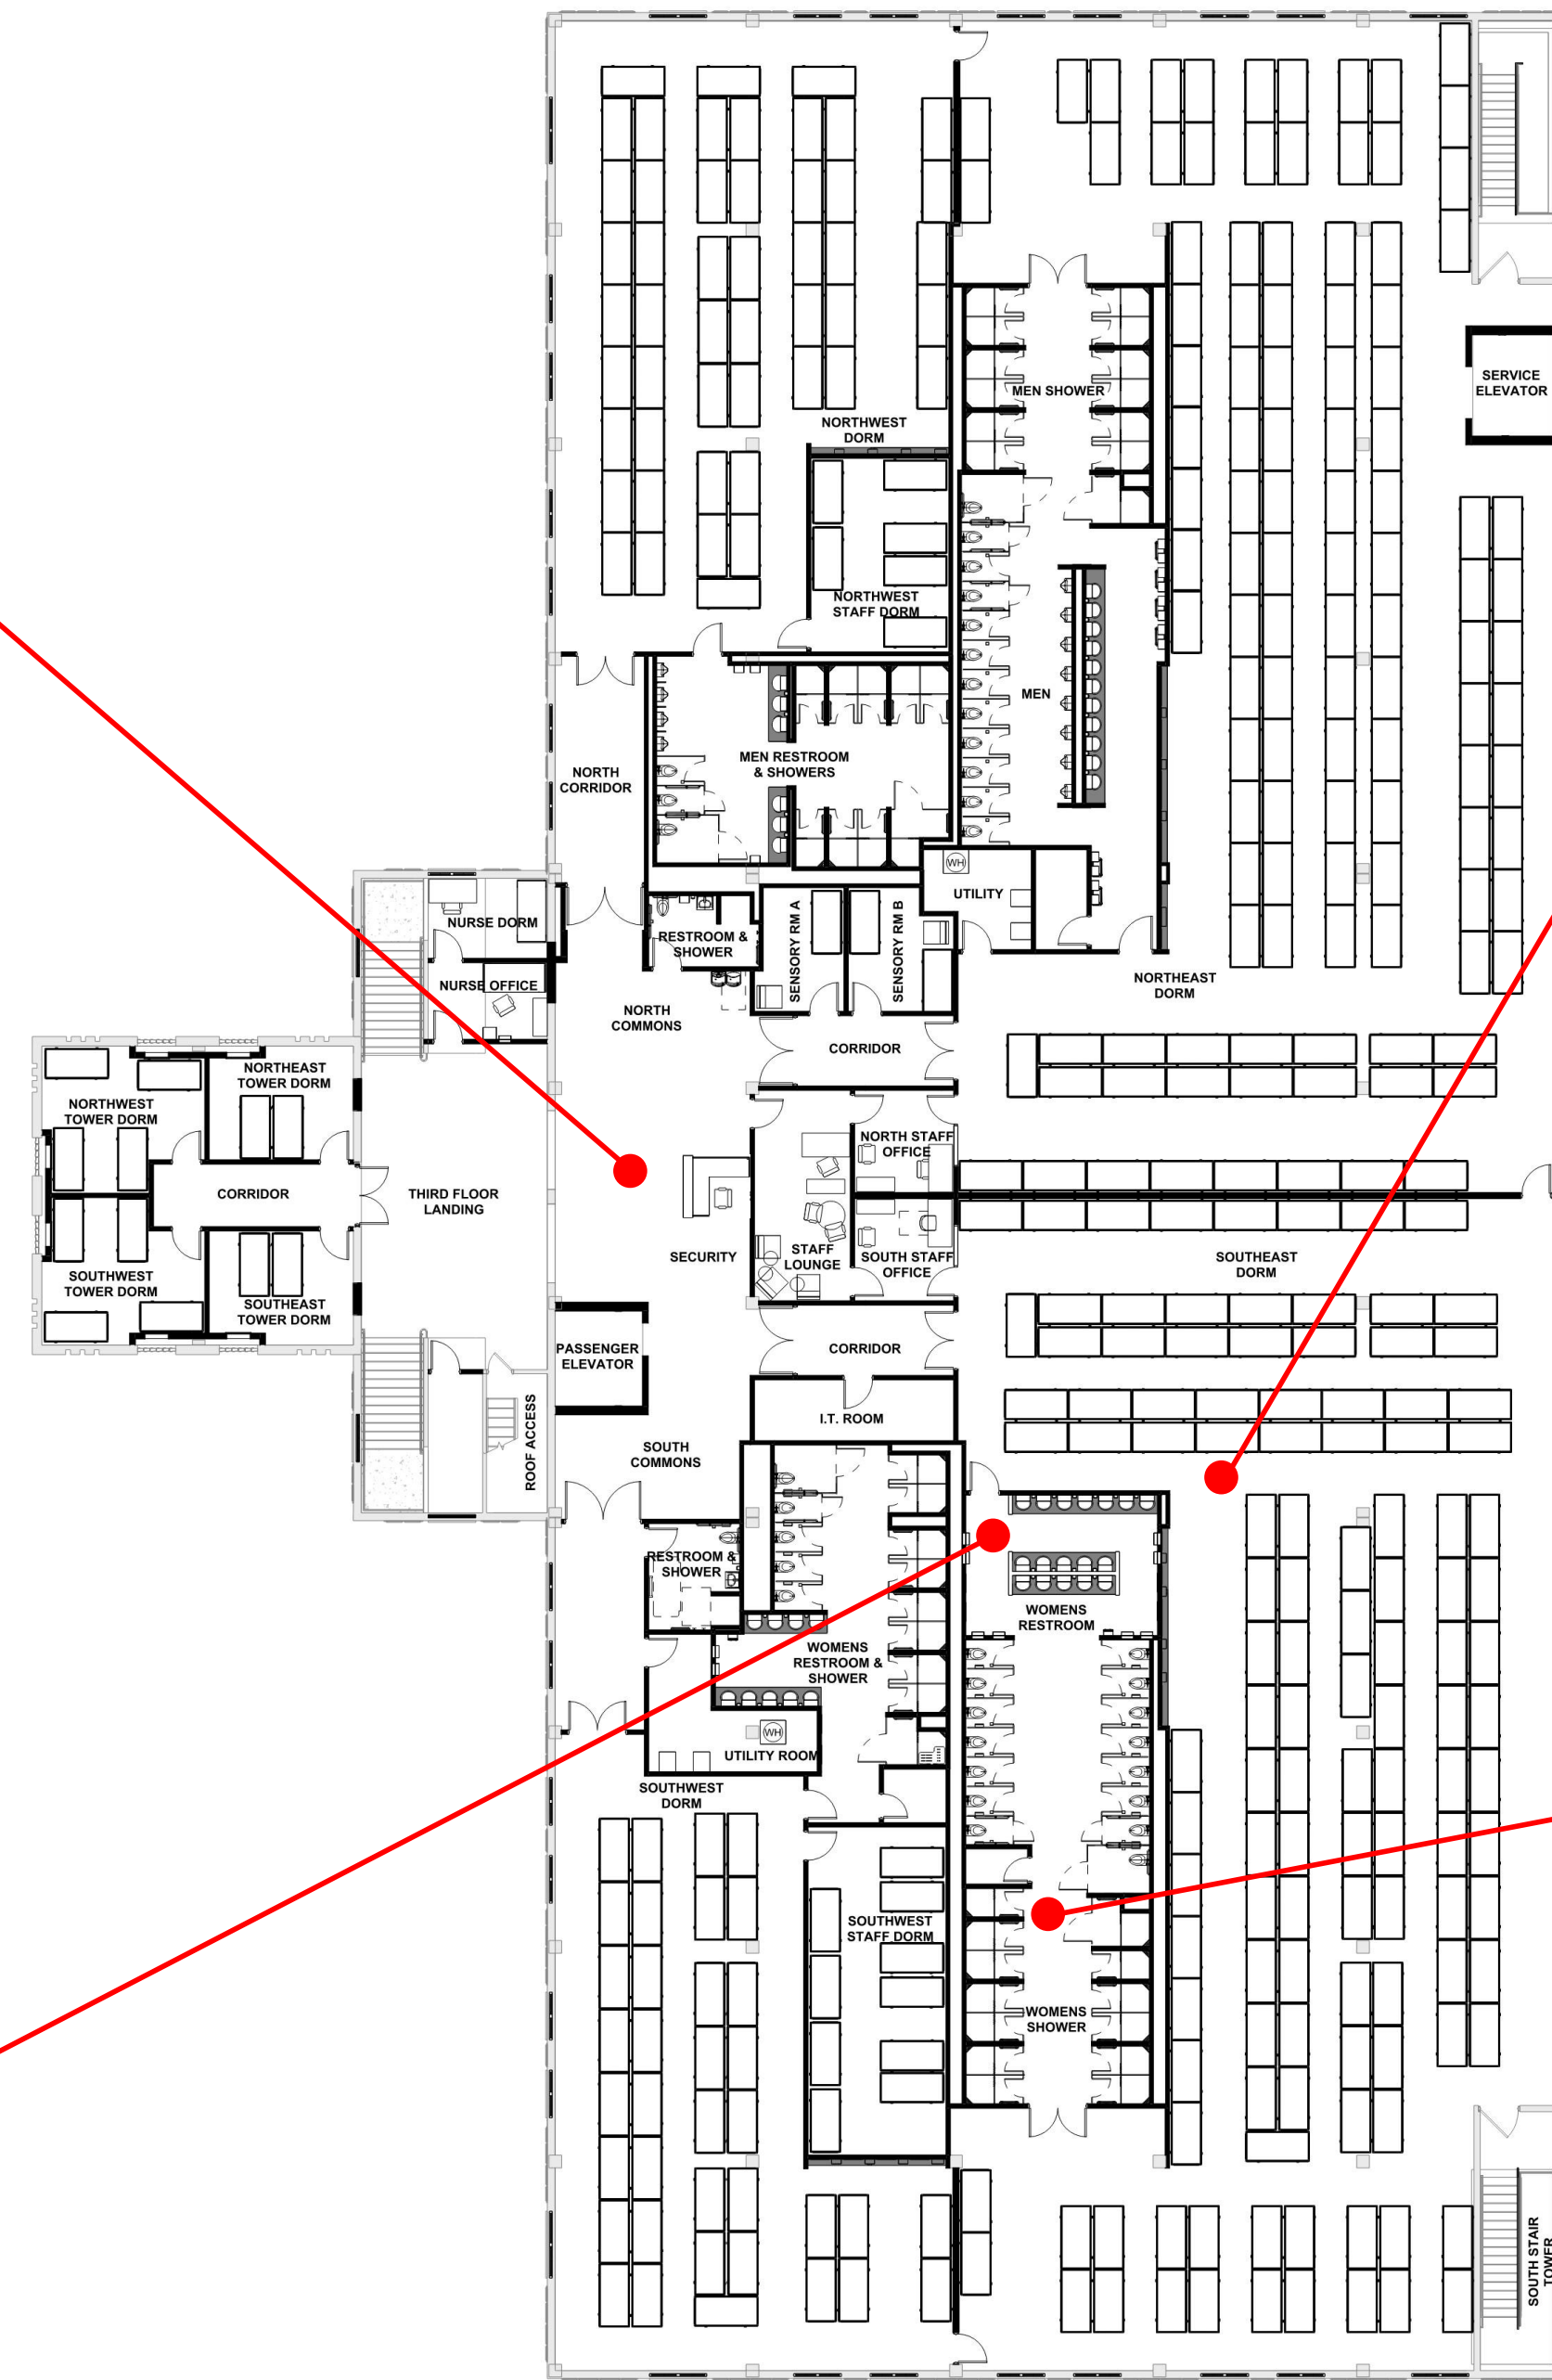

RESTROOM



SHOWERS



TYPICAL FINISHES